

～ 工事のお知らせ 《国道301号西浜名橋耐震補強工事》 ～

1. 工事概要

- 1) 工事名 令和2年度[第32-D7293-01号] (国) 301号橋梁耐震対策工事 (西浜名橋橋脚補強工)
- 2) 施工場所 静岡県湖西市新居町新居地内
- 3) 工期 令和2年9月24日 ～ 令和4年7月29日
- 4) 発注者 静岡県 浜松土木事務所
- 5) 請負者 五洋建設株式会社 静岡営業所


2. 工事事務所及び現場組織

工事事務所 五洋建設 西浜名橋耐震補強工事事務所  
 住所 静岡県浜松市西区舞阪町弁天島3481-37 ビスタ弁天202号室  
 電話 053-489-6030  
 ファックス 053-489-6031  
 現場代理人 兼 監理技術者 増田 兼士 080-1364-2576 (携帯)

3. 工程表

工 種	数量	単位	令和3年(2021年)												工 種	数量	単位	令和3年								
			令和2年(2020年)															5月			6月			7月		
			11月	12月	1月	2月	3月	4月	5月	6月	7月	8月	9月	10月				10	20	31	10	20	30	10	20	31
準備工	1	式	[Gantt chart bars for preparation work]												仮締切工			[Gantt chart bars for temporary closure work]								
フーチング清掃 構築台船組立			[Gantt chart bars for foundation cleaning and platform assembly]												P1	1	式	[Gantt chart bars for P1 work]								
仮締切工			[Gantt chart bars for temporary closure work]												P4	1	式	[Gantt chart bars for P4 work]								
P1,P4,P7,P10	1	式	[Gantt chart bars for P1, P4, P7, P10 work]												P7	1	式	[Gantt chart bars for P7 work]								
函体残置	1	式	[Gantt chart bars for box body placement]												P10	1	式	[Gantt chart bars for P10 work]								
橋脚補強工			[Gantt chart bars for pier reinforcement work]												函体残置	1	式	[Gantt chart bars for box body placement]								
P1,P4,P7,P10	1	式	[Gantt chart bars for P1, P4, P7, P10 work]															[Gantt chart bars for remaining work]								
安全監視船	1	式	[Gantt chart bars for safety monitoring boat]															[Gantt chart bars for remaining work]								

4. 作業状況図 (函体設置時) 【作業時間：日の出～日没】

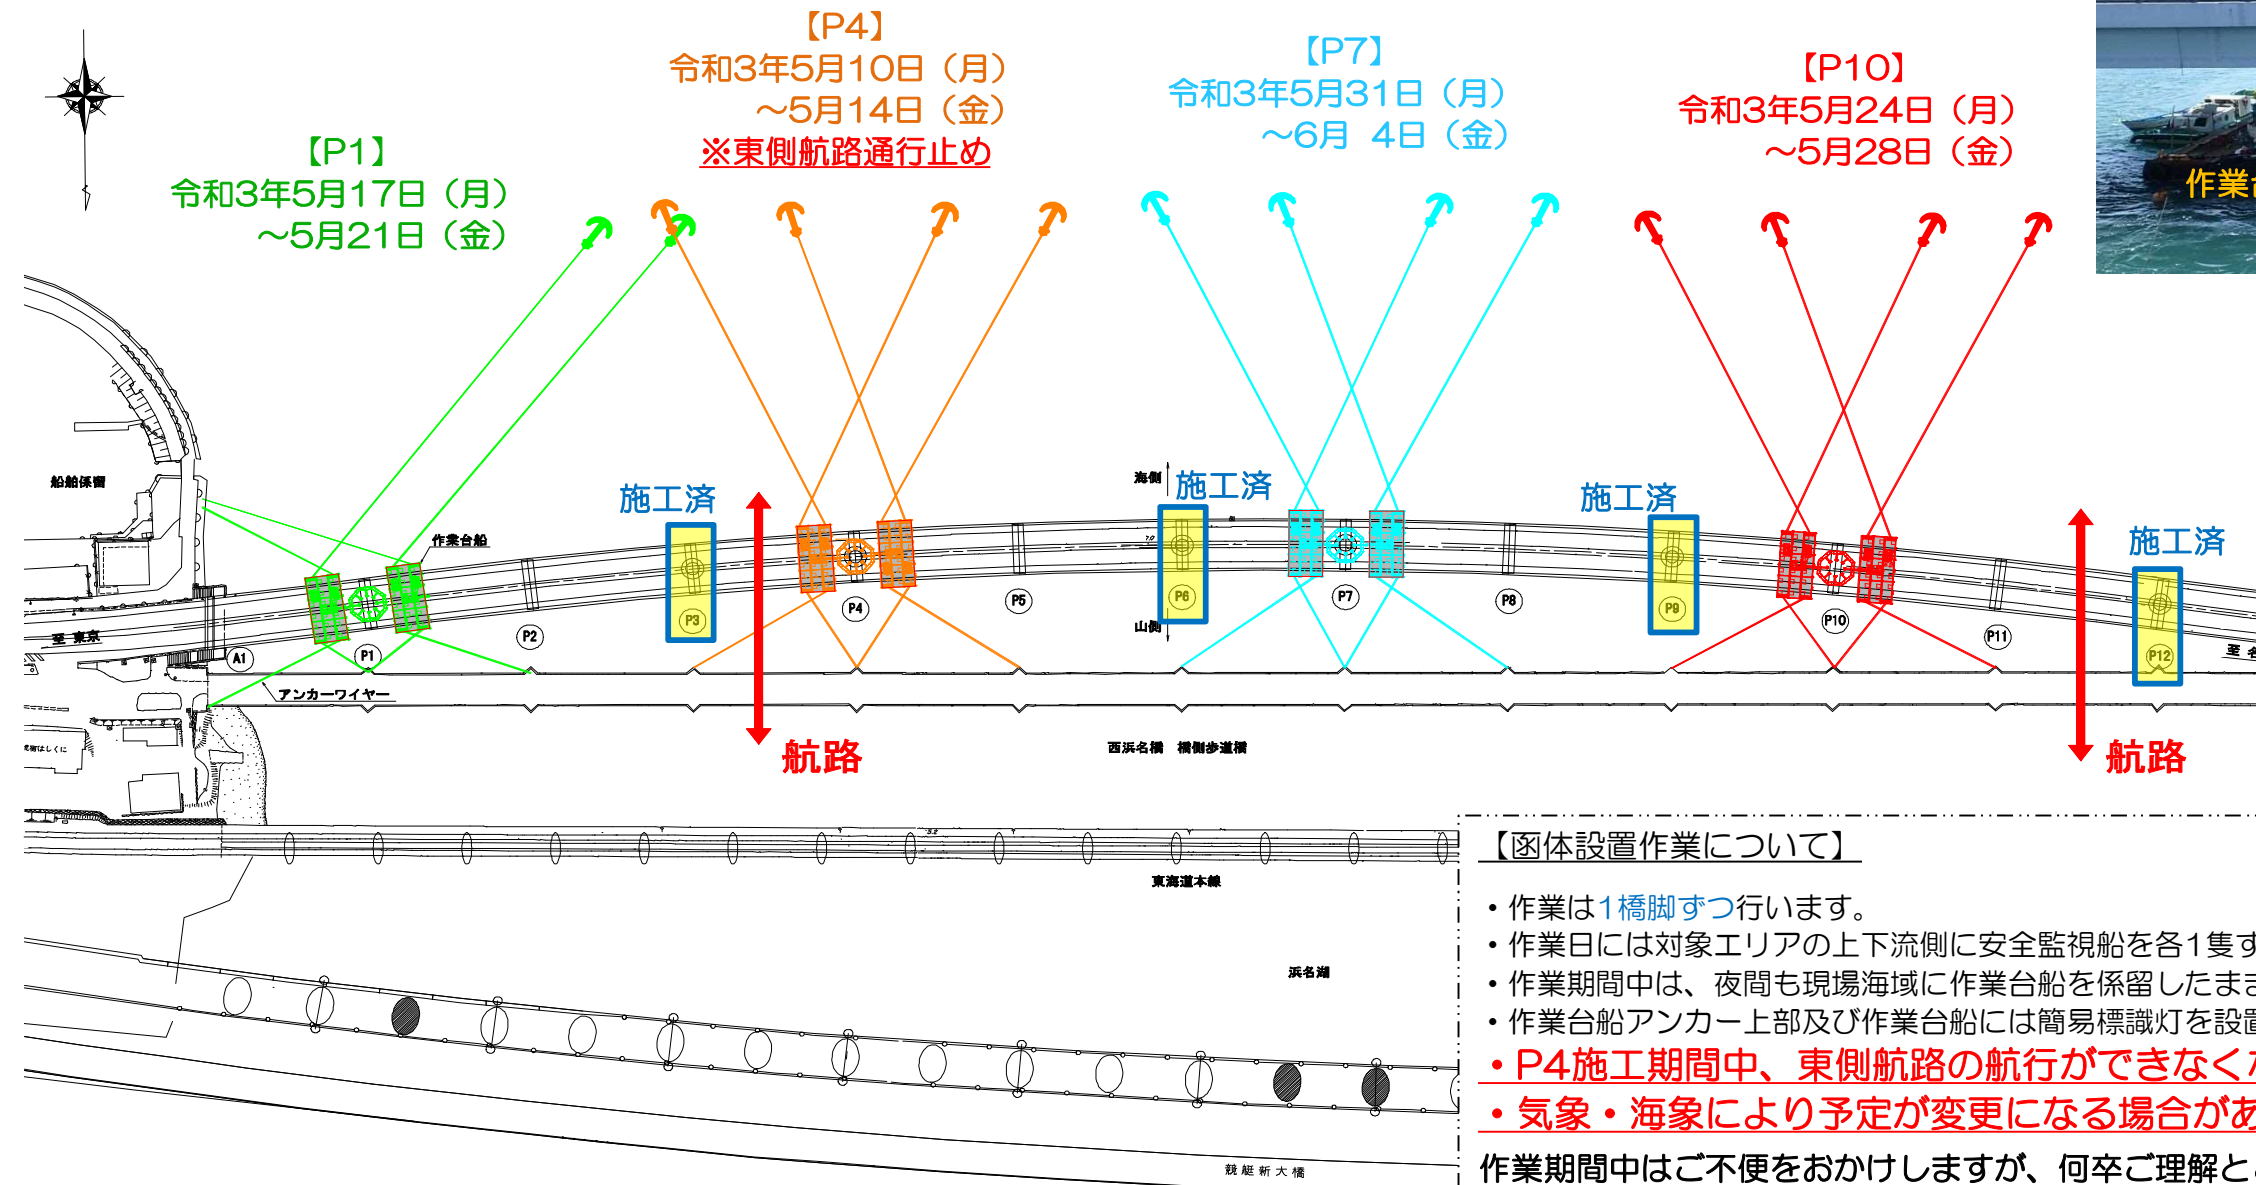

【函体設置作業について】

- ・作業は1橋脚ずつ行います。
- ・作業日には対象エリアの上下流側に安全監視船を各1隻ずつ、計2隻配置します。
- ・作業期間中は、夜間も現場海域に作業台船を係留したままになります。
- ・作業台船アンカー上部及び作業台船には簡易標識灯を設置します。
- ・**P4施工期間中、東側航路の航行ができなくなります。**
- ・**気象・海象により予定が変更になる場合があります。**

作業期間中はご不便をおかけしますが、何卒ご理解とご協力の程、宜しくお願い致します。